

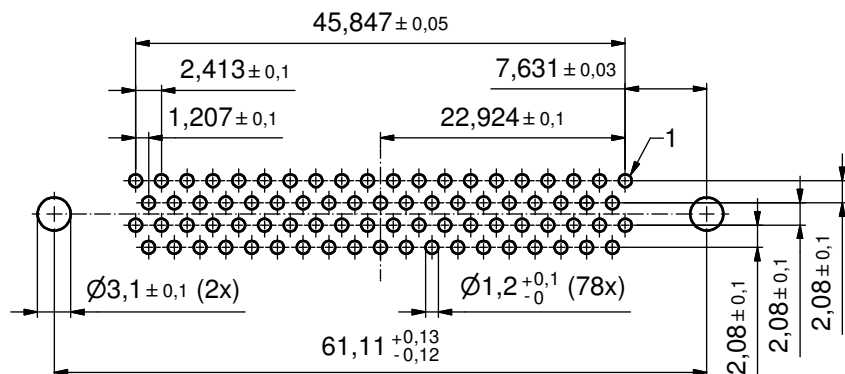
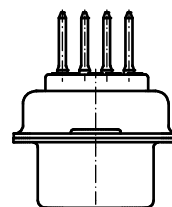
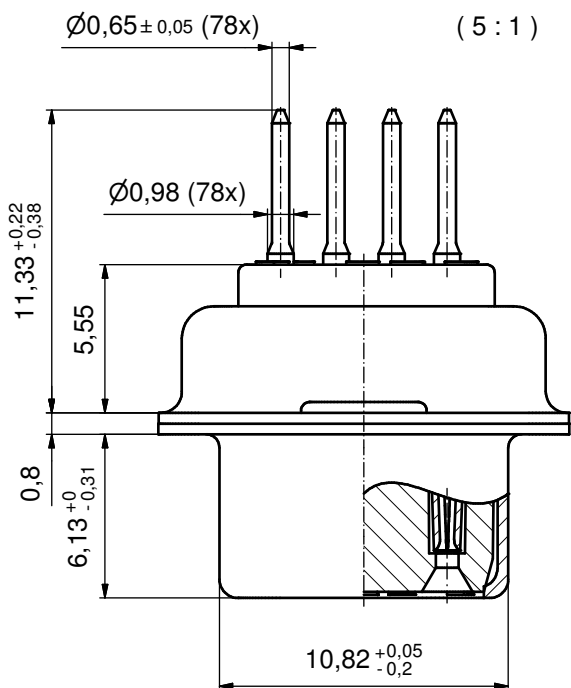
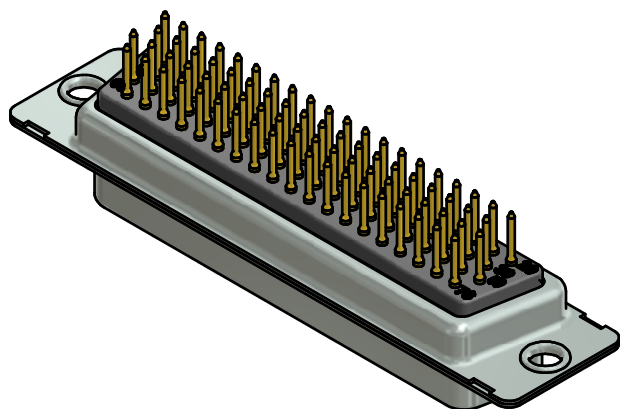


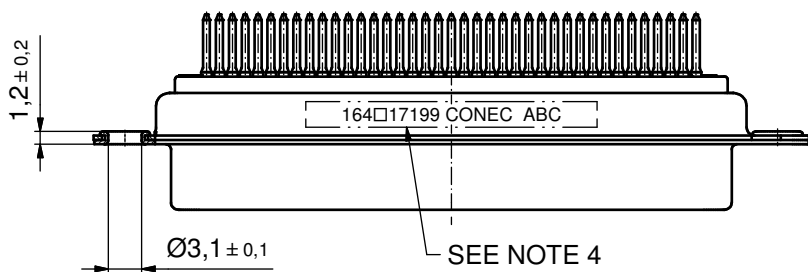

P.C.B. HOLE DRILLINGS
(P.C.B. TOP SIDE)

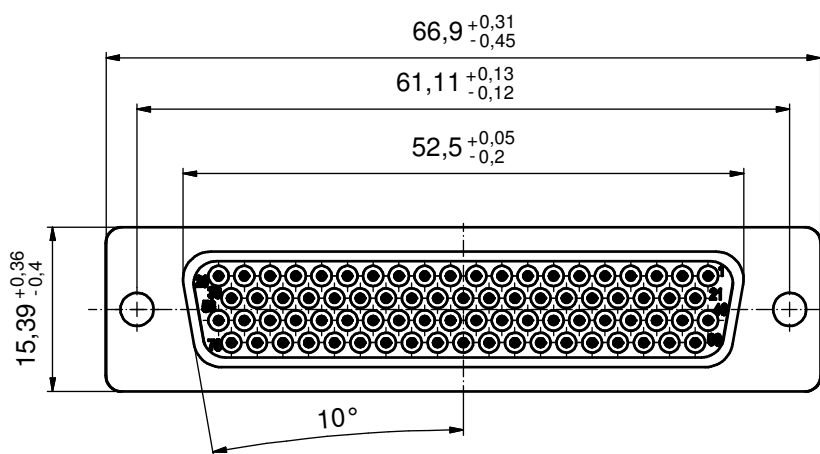

NOTES:

- METALSHELLS: STEEL; min. 315µm TIN over 40-80µm NICKEL
- INSULATORS: PBT GF UL 94 V-0; BLACK
- CONTACTS: COPPER ALLOY; PLATING (SEE PART NO.):
☐ PLEASE ADD A for GOLD FLASH over NICKEL (PREFERRED TYPE)
☐ PLEASE ADD B for 20µm HARD GOLD over min. 50µm NICKEL
☐ PLEASE ADD C for 30µm HARD GOLD over min. 50µm NICKEL
- CONNECTOR IS PART MARKED: **164□17199X CONEC ABC**

Directive 2002/95/EC RoHS compliant

THIS DRAWING MAY NOT BE COPIED OR REPRODUCED IN ANY WAY, AND MAY NOT BE PASSED ON TO A THIRD PARTY WITHOUT WRITTEN PERMISSION. OWNERSHIP AND COPYRIGHT OF CONEC GmbH					tolerance		 dim. in mm	scale: 2:1 (5:1)			
								material: SEE NOTES			
					date		name		title: D-SUB HD FEMALE 78pos. SOLDER PIN STRAIGHT		
					drawn	06.09.13	Henneboel				
					appd.	06.09.13	Fischer				
					norm				dwg no: 16K1A3304		
					d-old						
									DIN-A3 sh: 1		
	a	Original									
rev.	description	date	name	part no: 164□17199X (see note 3)							
DO NOT ALTER CAD DRAWING BY HAND											